



MOUNTAIN'S EDGE PARKWAY

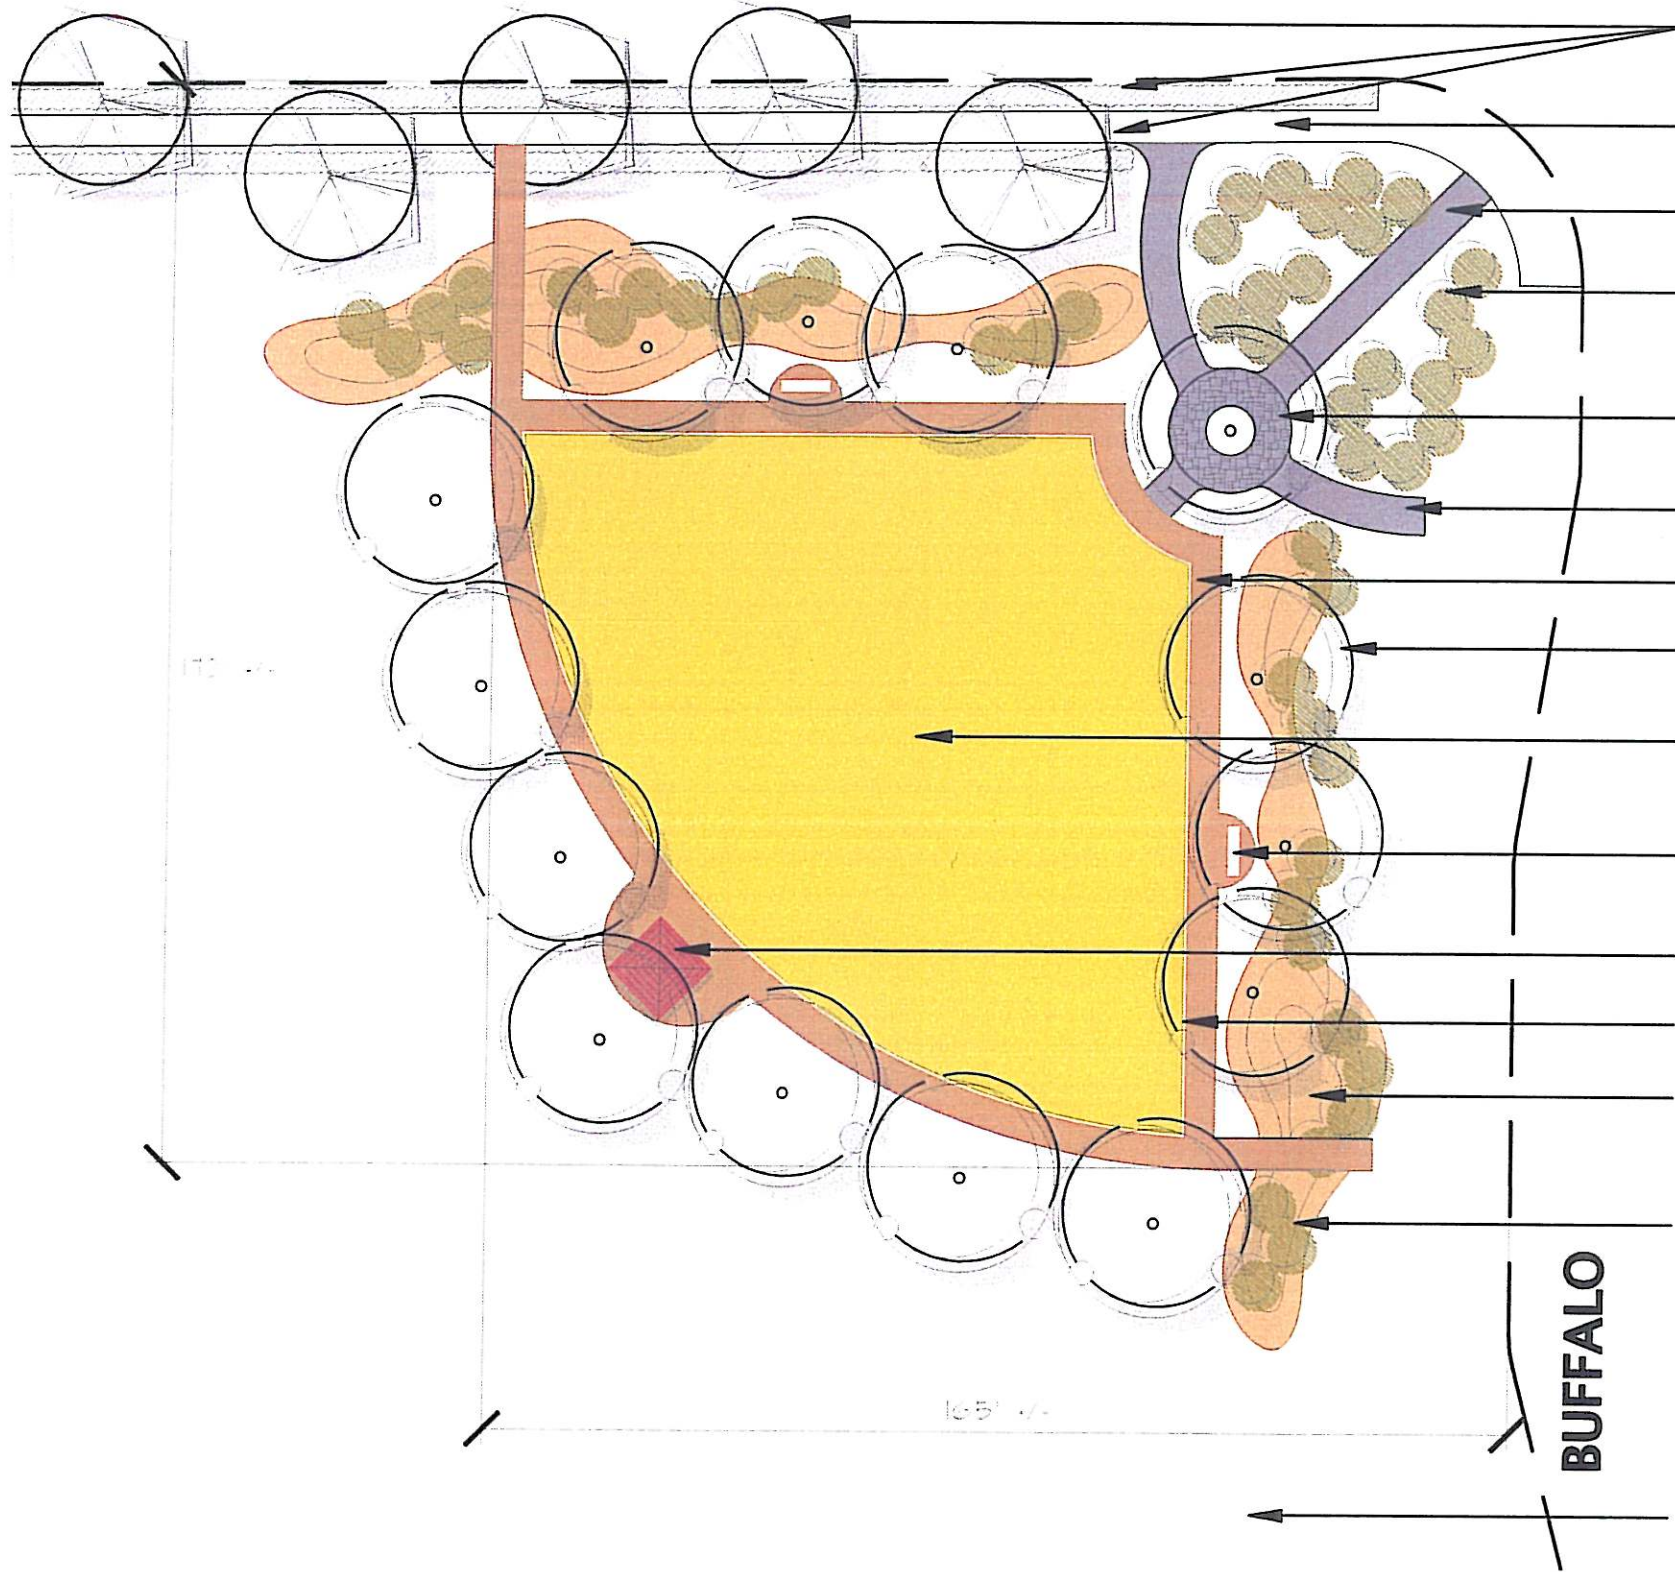

- EXISTING STREETSCAPE
- EXISTING CONCRETE SIDEWALK
- NEW CONCRETE SIDEWALK
- 1 GAL. GROUND COVER
- PAVERS CONNECT TO FUTURE EQUESTRIAN TRAIL DG PATH
- 15 GAL. TREES, PER MOUNTAIN'S EDGE APPROVED PLANT PALETTE
- 8800 SQ. FT. HYDRO-SEED TURF
- BENCHES
- SHADE STRUCTURE
- COMPOSITE HEADER
- MOUNDING
- 1 GAL. GROUND COVER
- BUFFALO
- NATURAL TERRAIN

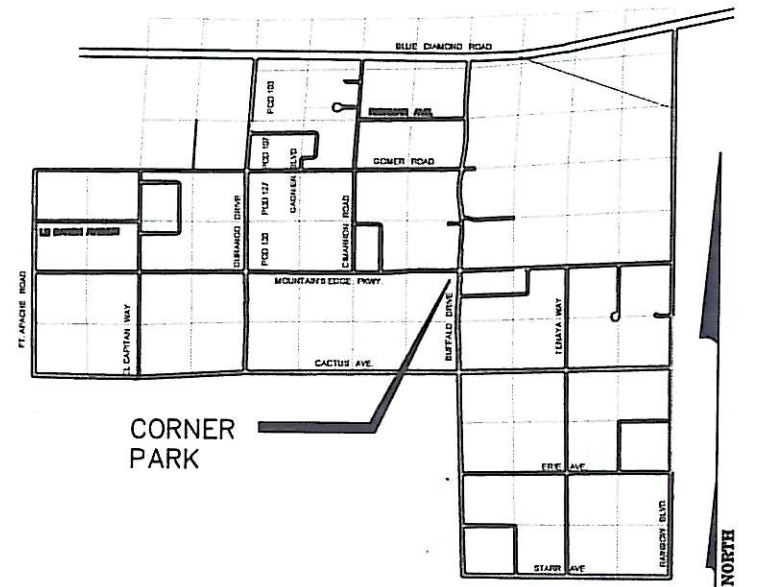

Key Map
Scale: None

M.E. CORNER PARK

1" = 30'